


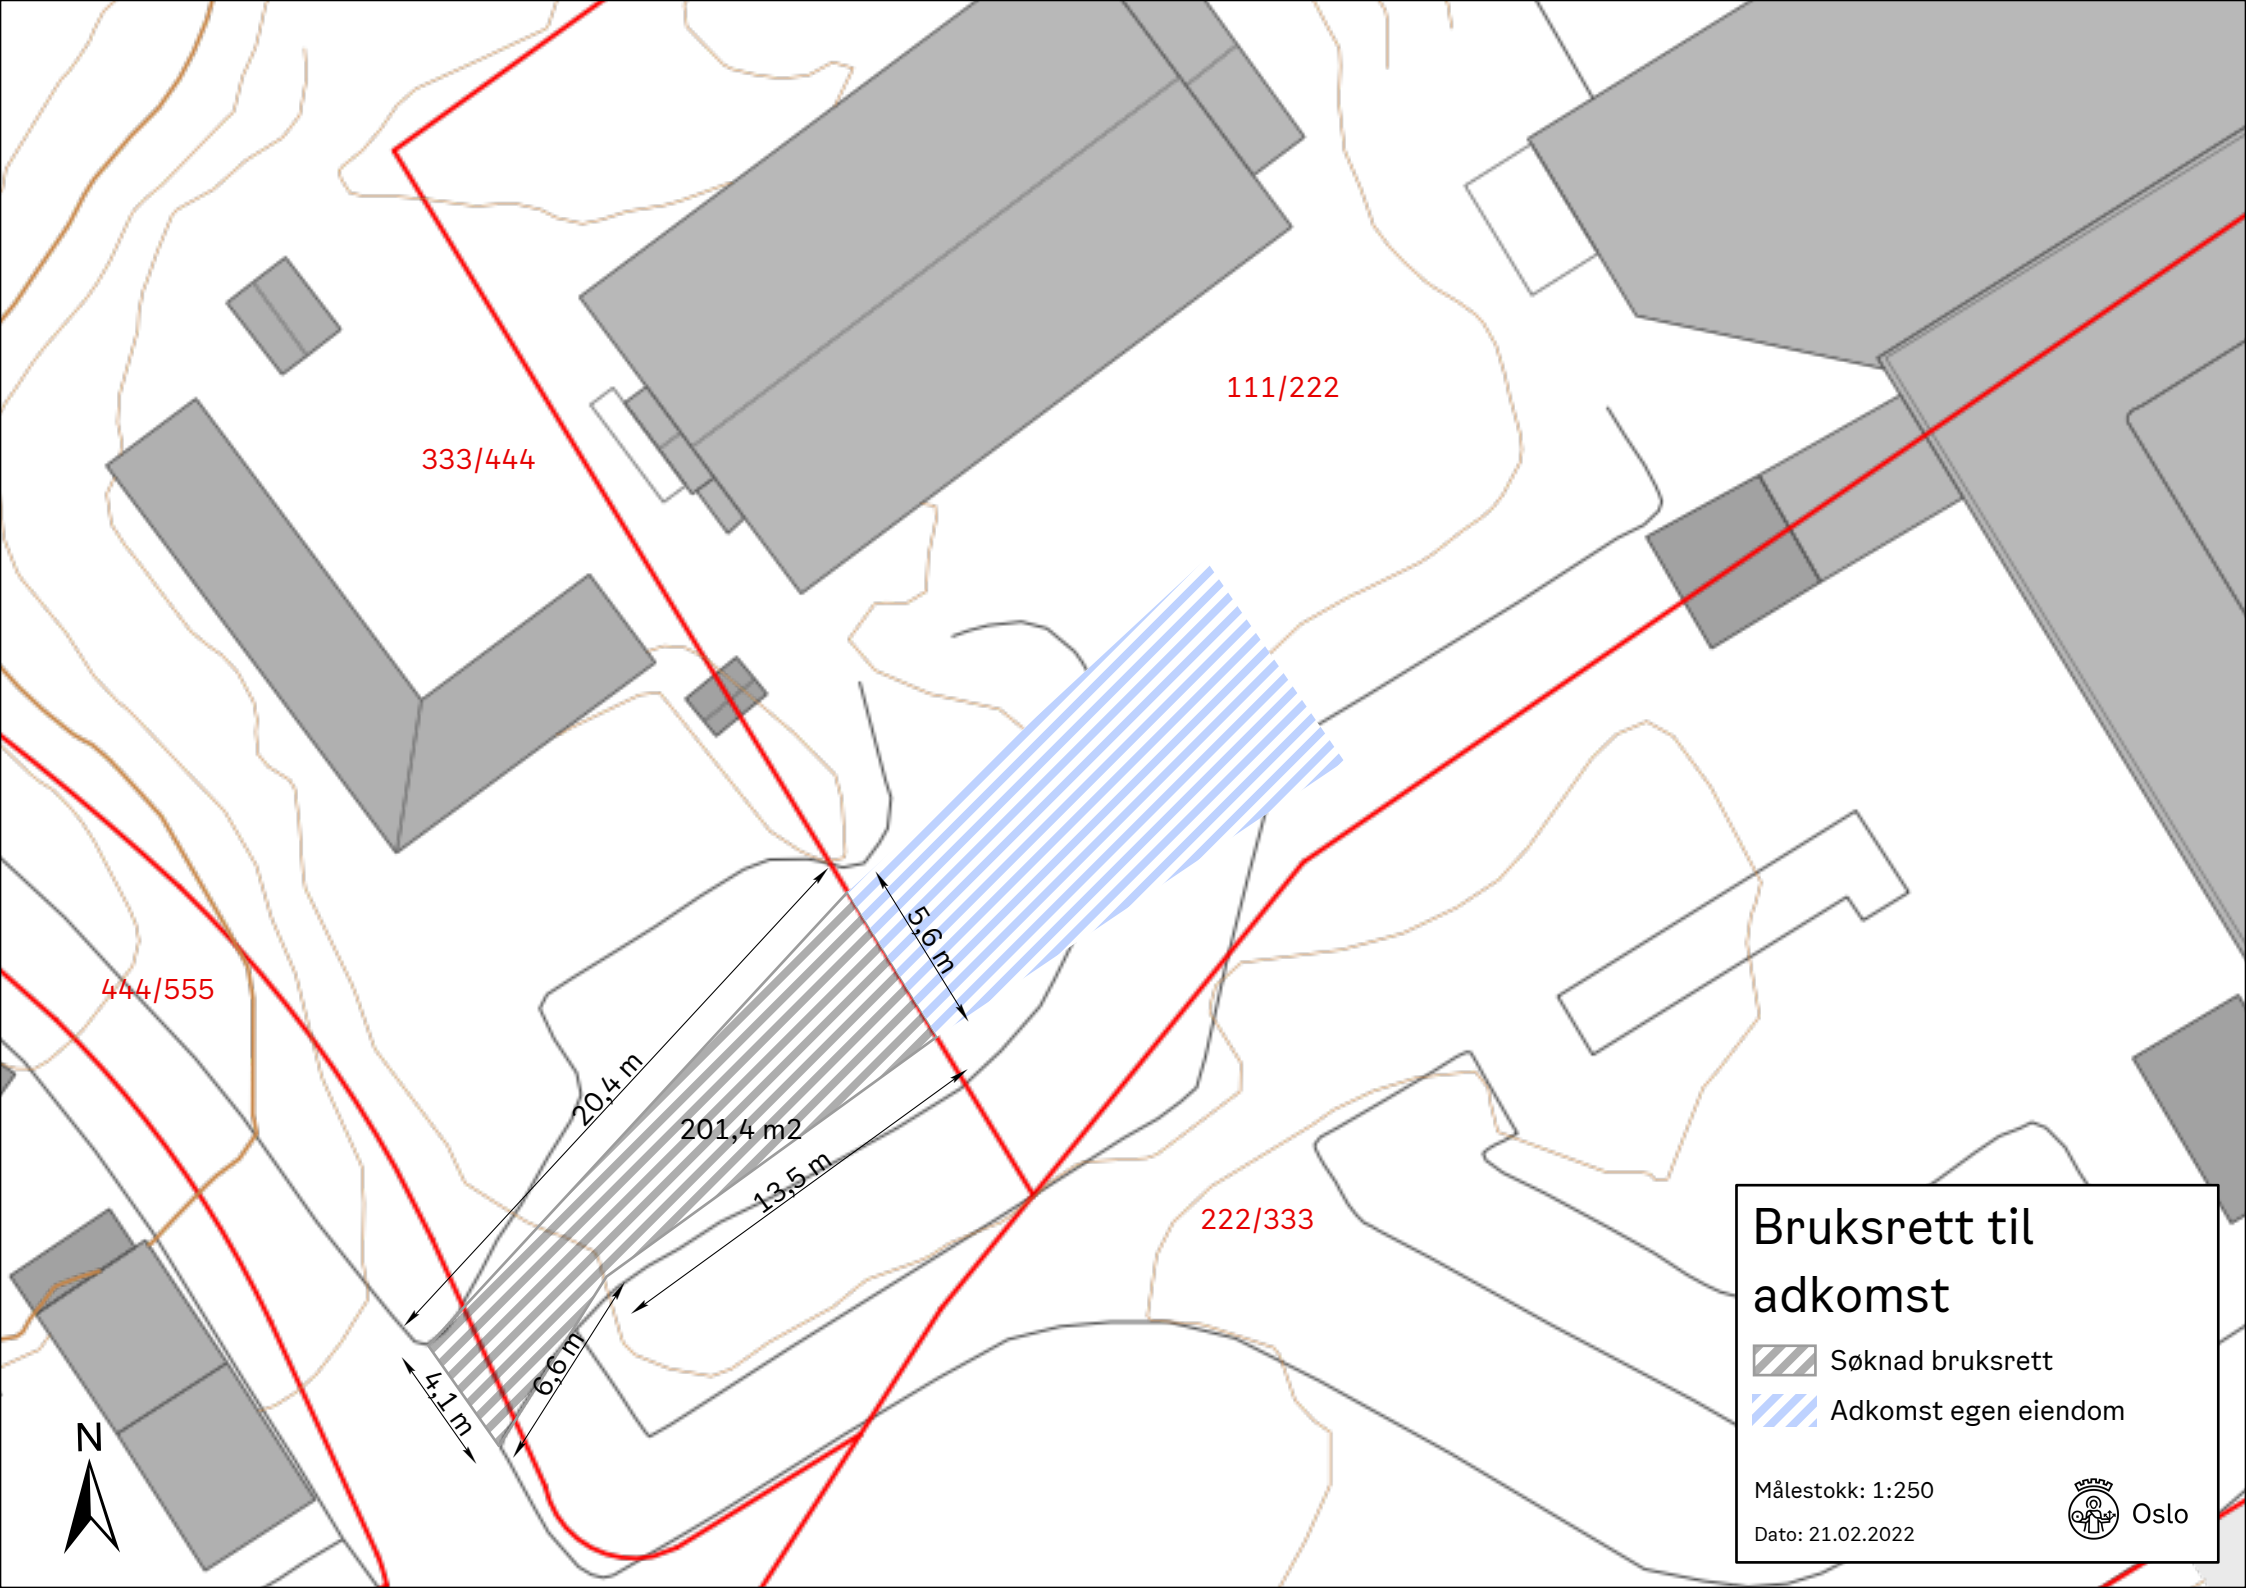

333/444

111/222

444/555

222/333

201,4 m²

20,4 m

13,5 m

5,6 m

6,6 m

4,1 m



Bruksrett til adkomst

 Søknad bruksrett

 Adkomst egen eiendom

Målestokk: 1:250

Dato: 21.02.2022

 Oslo